


- Notes**
- THIS DRAWING SHOULD BE READ IN RELATION TO THE SUBJECT OF THE TITLE ONLY. OTHER INFORMATION SHOWN ON THE DRAWING IS TO BE CONSIDERED INDICATIVE ONLY. REFERENCE SHOULD BE MADE TO APPROPRIATE DRAWING SERIES/SPECIFICATIONS FOR OTHER INFORMATION.
  - THIS DRAWING IS BASED ON A COMBINATION OF OS MAPPING AND A TOPOGRAPHICAL SURVEY.
  - ALL LEVELS AND DIMENSIONS ARE IN METERS UNLESS NOTED OTHERWISE.
  - ALL JUNCTIONS WILL BE SUITABLY MODELED AND FURTHER CONSIDERATION WILL BE GIVEN TO ADDITIONAL AMENDMENTS INCLUDING REMOVAL OF THE ONE WAY SYSTEM ON VICTORIA ROAD AND PLYMOUTH STREET.
- Issues Addressed:**
- Visibility through bridge when exiting Charmlays Lane.
  - Loading bays - **Replaced with formalized parking**
  - Pinch points - **Removed by removing loading bays and adjusting kerb line. Streetscape including guardrail, bollards etc to be addressed separately**
  - Bus Stop - location and sub standard layby. **Taper amended**
  - Pocket length - vehicles overhanging pocket will cause obstruction. **Extended pocket lengths removed cause of obstruction**
  - Parking provision - **Formalize on-street parking bays**
  - Removal of one-way junctions
- Issues Not Addressed:**
- Guardrailling
  - Bollards
  - Footway obstruction - planters positioned in centre of footway resulting in pedestrian pinch points.
  - The high street gives feeling of clutter and is in need of regeneration (public realm improvements).
5. FURTHER CONSIDERATION WILL BE GIVEN TO DESIGN ISSUES FOLLOWING INITIAL CONSULTATION

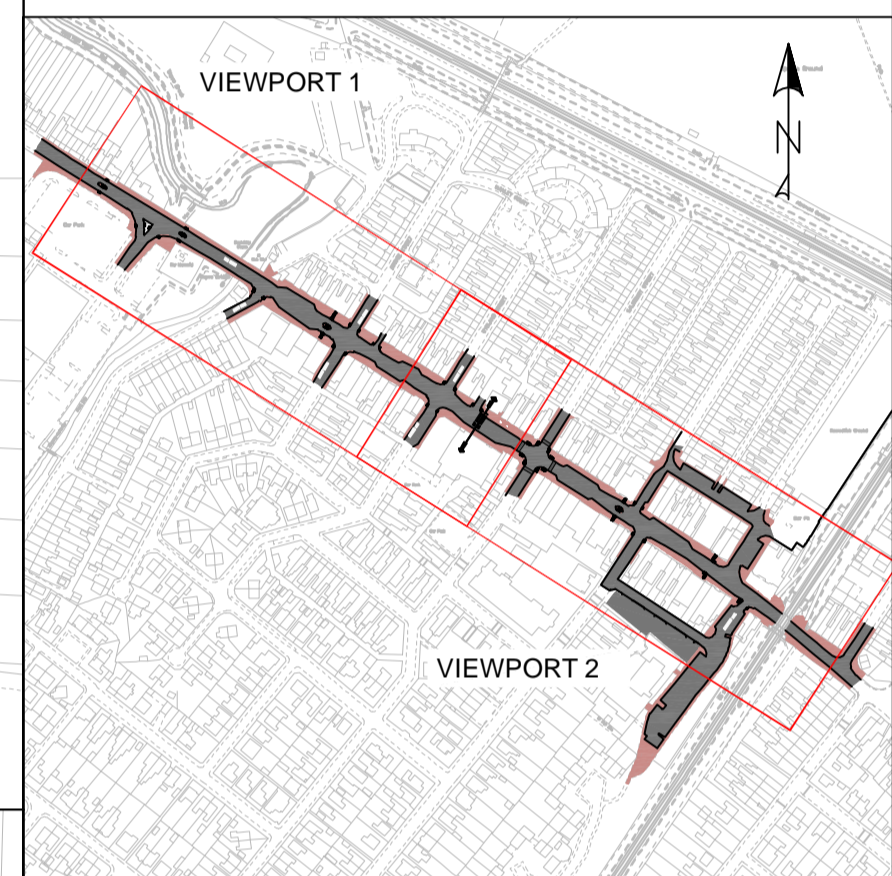

LOCATION PLAN SCALE 1:5000

| Rev | Date     | Revision Details                 | Dim | Des | Chk | App |
|-----|----------|----------------------------------|-----|-----|-----|-----|
| P03 | 25-02-19 | INCORPORATE FCC INITIAL COMMENTS | MW  | MW  | JW  | MD  |
| P02 | 19-02-19 | WORK IN PROGRESS                 | MW  | MW  | JW  | MD  |
| P01 | 19-02-19 | WORK IN PROGRESS                 | MW  | MW  | JW  | MD  |

**Pell Frischmann**  
 9 ACORN BUSINESS PARK, STOCKPORT, SK4 1AS  
 Telephone +44 (0)7548 273 897  
 Email: pfmanchester@pellfrischmann.com  
 www.pellfrischmann.com



Client: SHOTTON HIGHWAYS  
 PROJECT: CHESTER ROAD WEST

Drawing Title: HIGHWAY GENERAL ARRANGEMENT

| Scale                 | Drawn    | Designed | Checked  | Approved |
|-----------------------|----------|----------|----------|----------|
| 1:500                 | MW       | MW       | JW       | MD       |
| Original Drawing Size | Date     | Date     | Date     | Date     |
| A1                    | 11.02.19 | 11.02.19 | 18.02.19 | 18.02.19 |

| Drawing Number                          | Revision |
|---|----------|
| 102395 - PF - HGN - 01 - DR - CH - 1001 | P03      |

© Copyright 2018 Pell Frischmann Limited. The concepts and information contained in this document are the property of Pell Frischmann Limited. Use or copying of this document in whole or part without the written permission of Pell Frischmann constitutes an infringement of copyright. Limitation: This drawing has been prepared on behalf of and for the exclusive use of the Client, and is subject to, and issued in accordance with, the provisions of the Contract between Pell Frischmann and the Client. Pell Frischmann Limited accepts no liability or responsibility whatsoever for, or in respect of, any use of, or reliance upon, this drawing by any third party.